
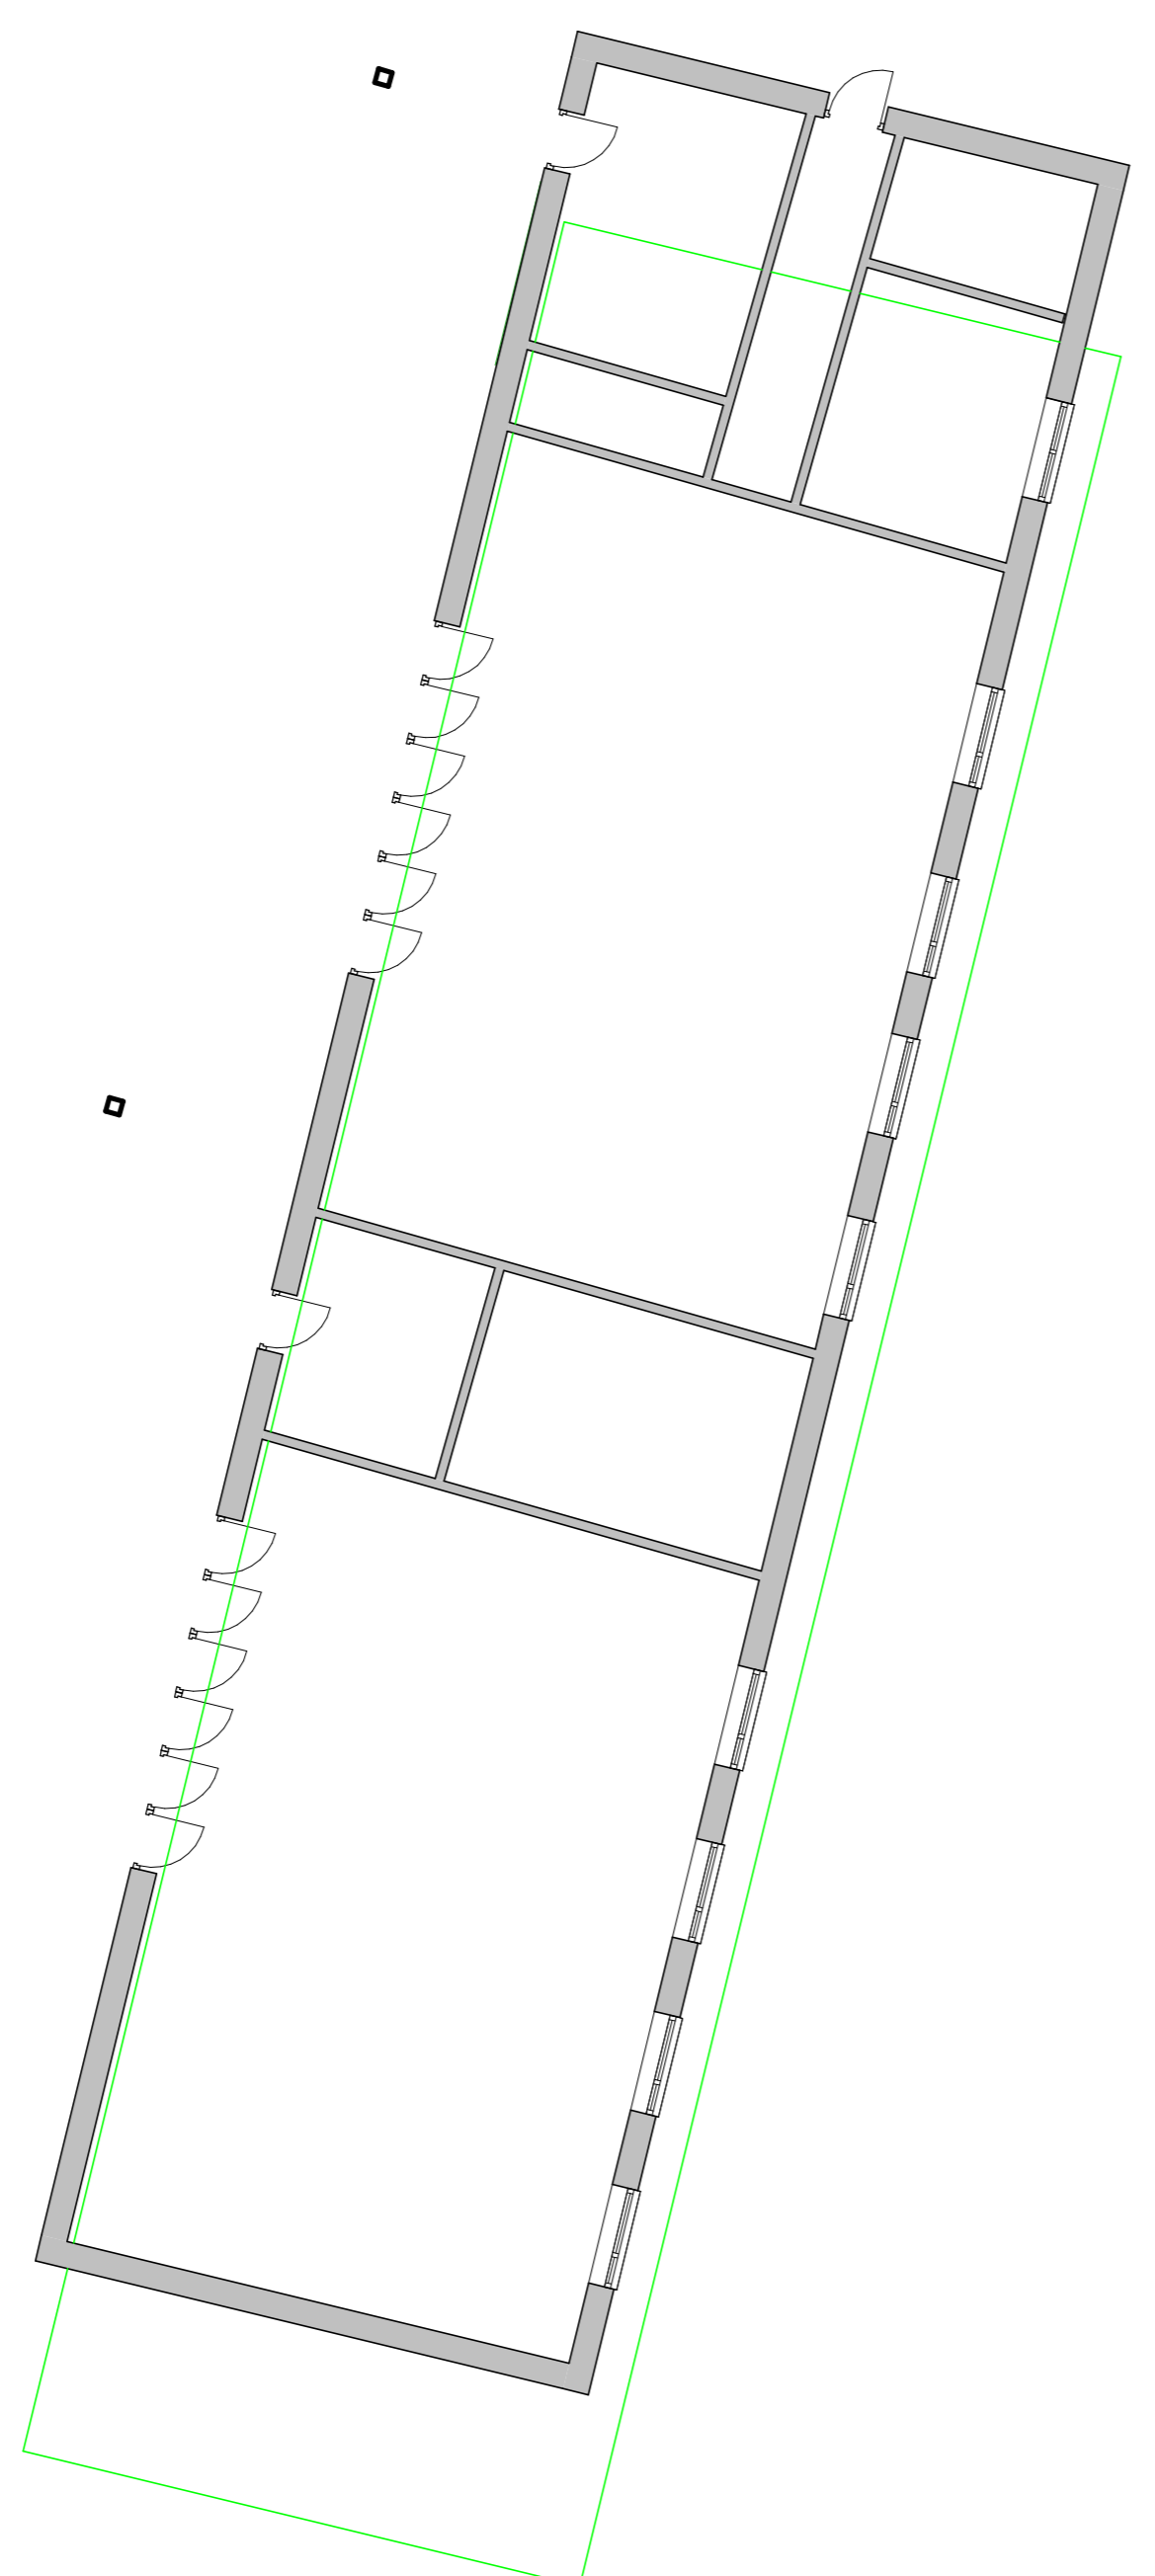


Appendix B – Floor plan of classroom and hall block

No responsibility can be accepted by Thomson Roddick & Laurie where related is related, upon drawings scaled from these drawings. All dimensions, angles and levels must be checked on site before work commences. Copyright of all drawn and written material retained by Thomson Roddick & Laurie.

A1
Original
Sheet Size

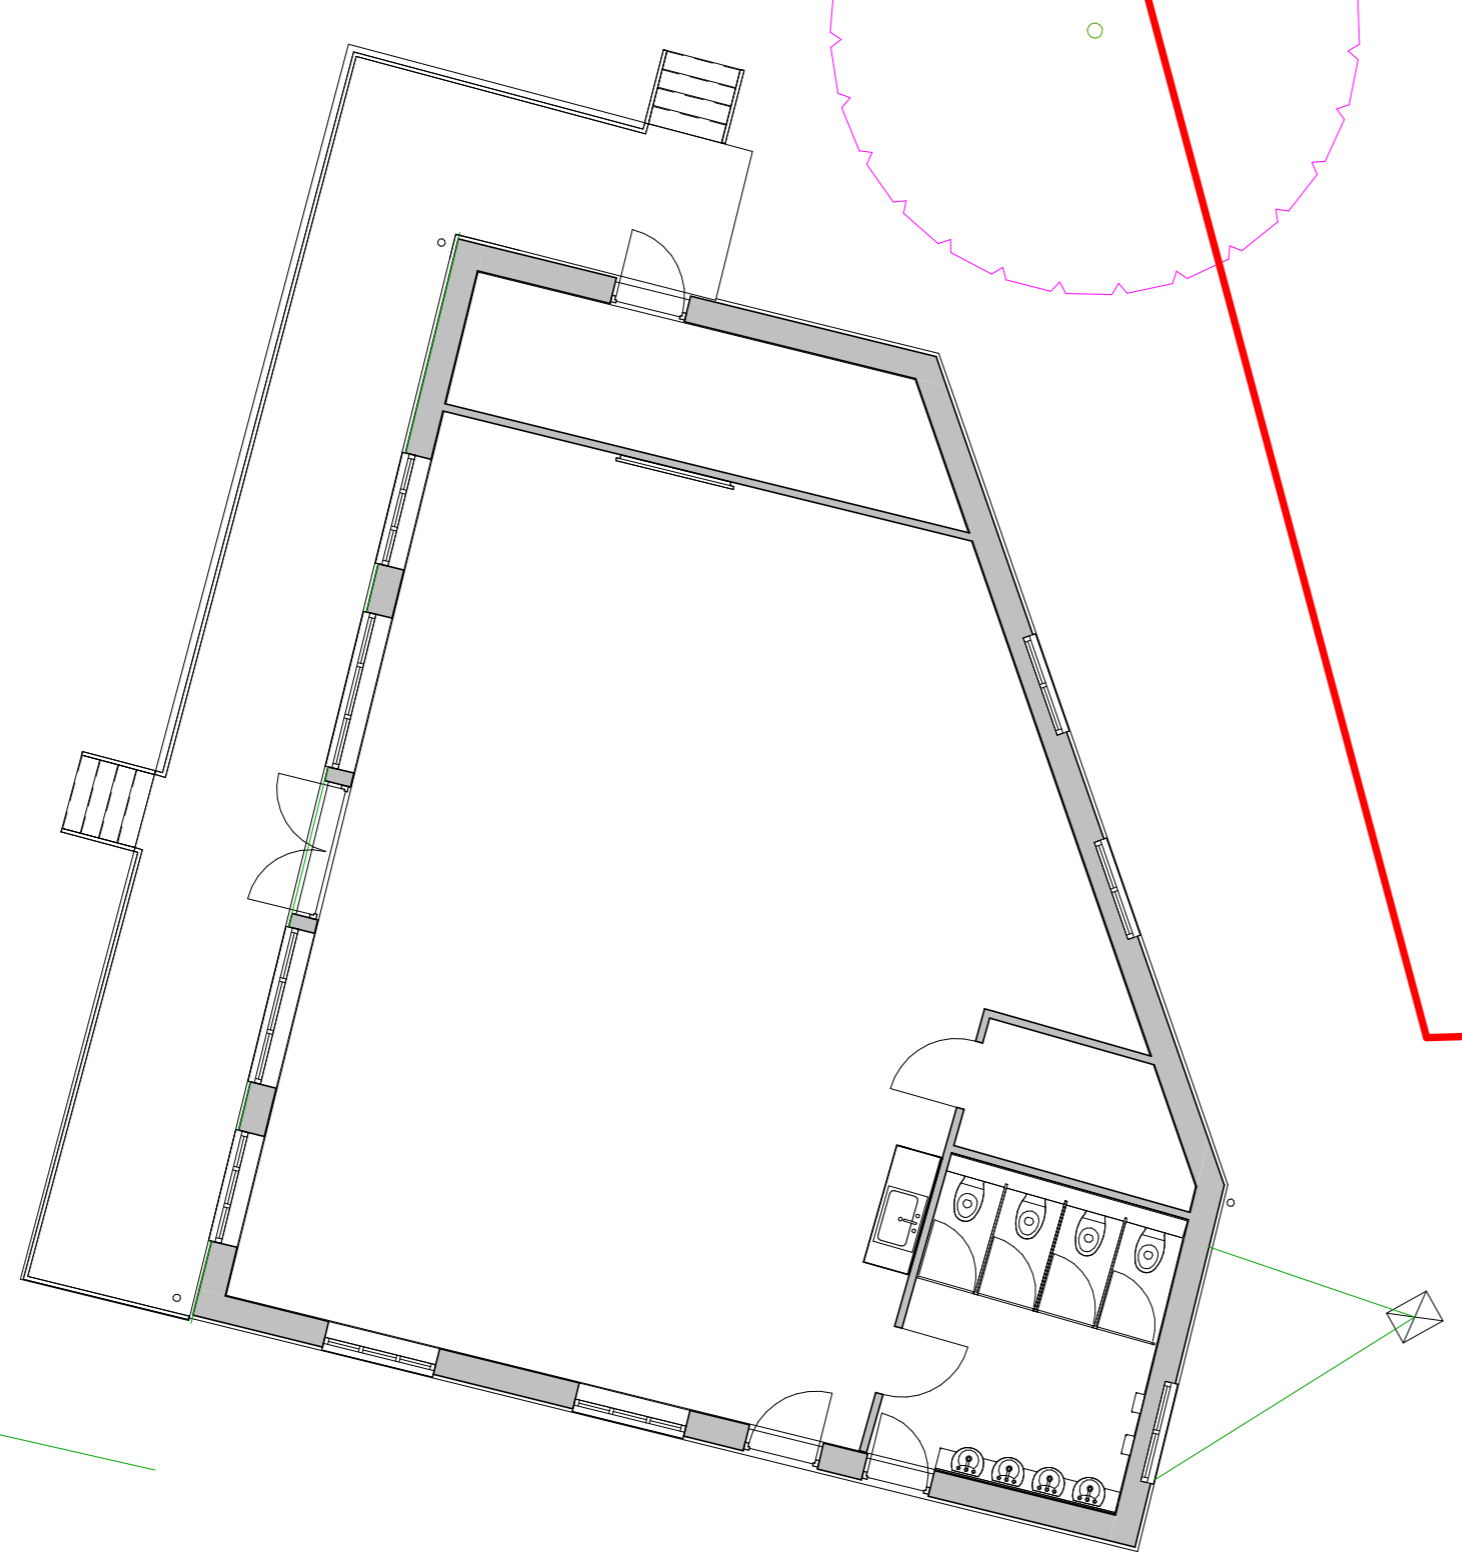

Suite 13, Maple Court
Grove Park
White Waltham
Maidenhead
SL6 3LW
01628 825080
E-mail: info@trhsouth.com
Web: www.thomsonroddick.com

**THOMSON
RODDICK
& LAURIE**

PROJECT
Lowbrook Academy
The Fairway
Maidenhead
SL6 3AS

DRAWING TITLE
Feasibility Ground Floor