


# Appendix B – Floor plan of classroom and hall block

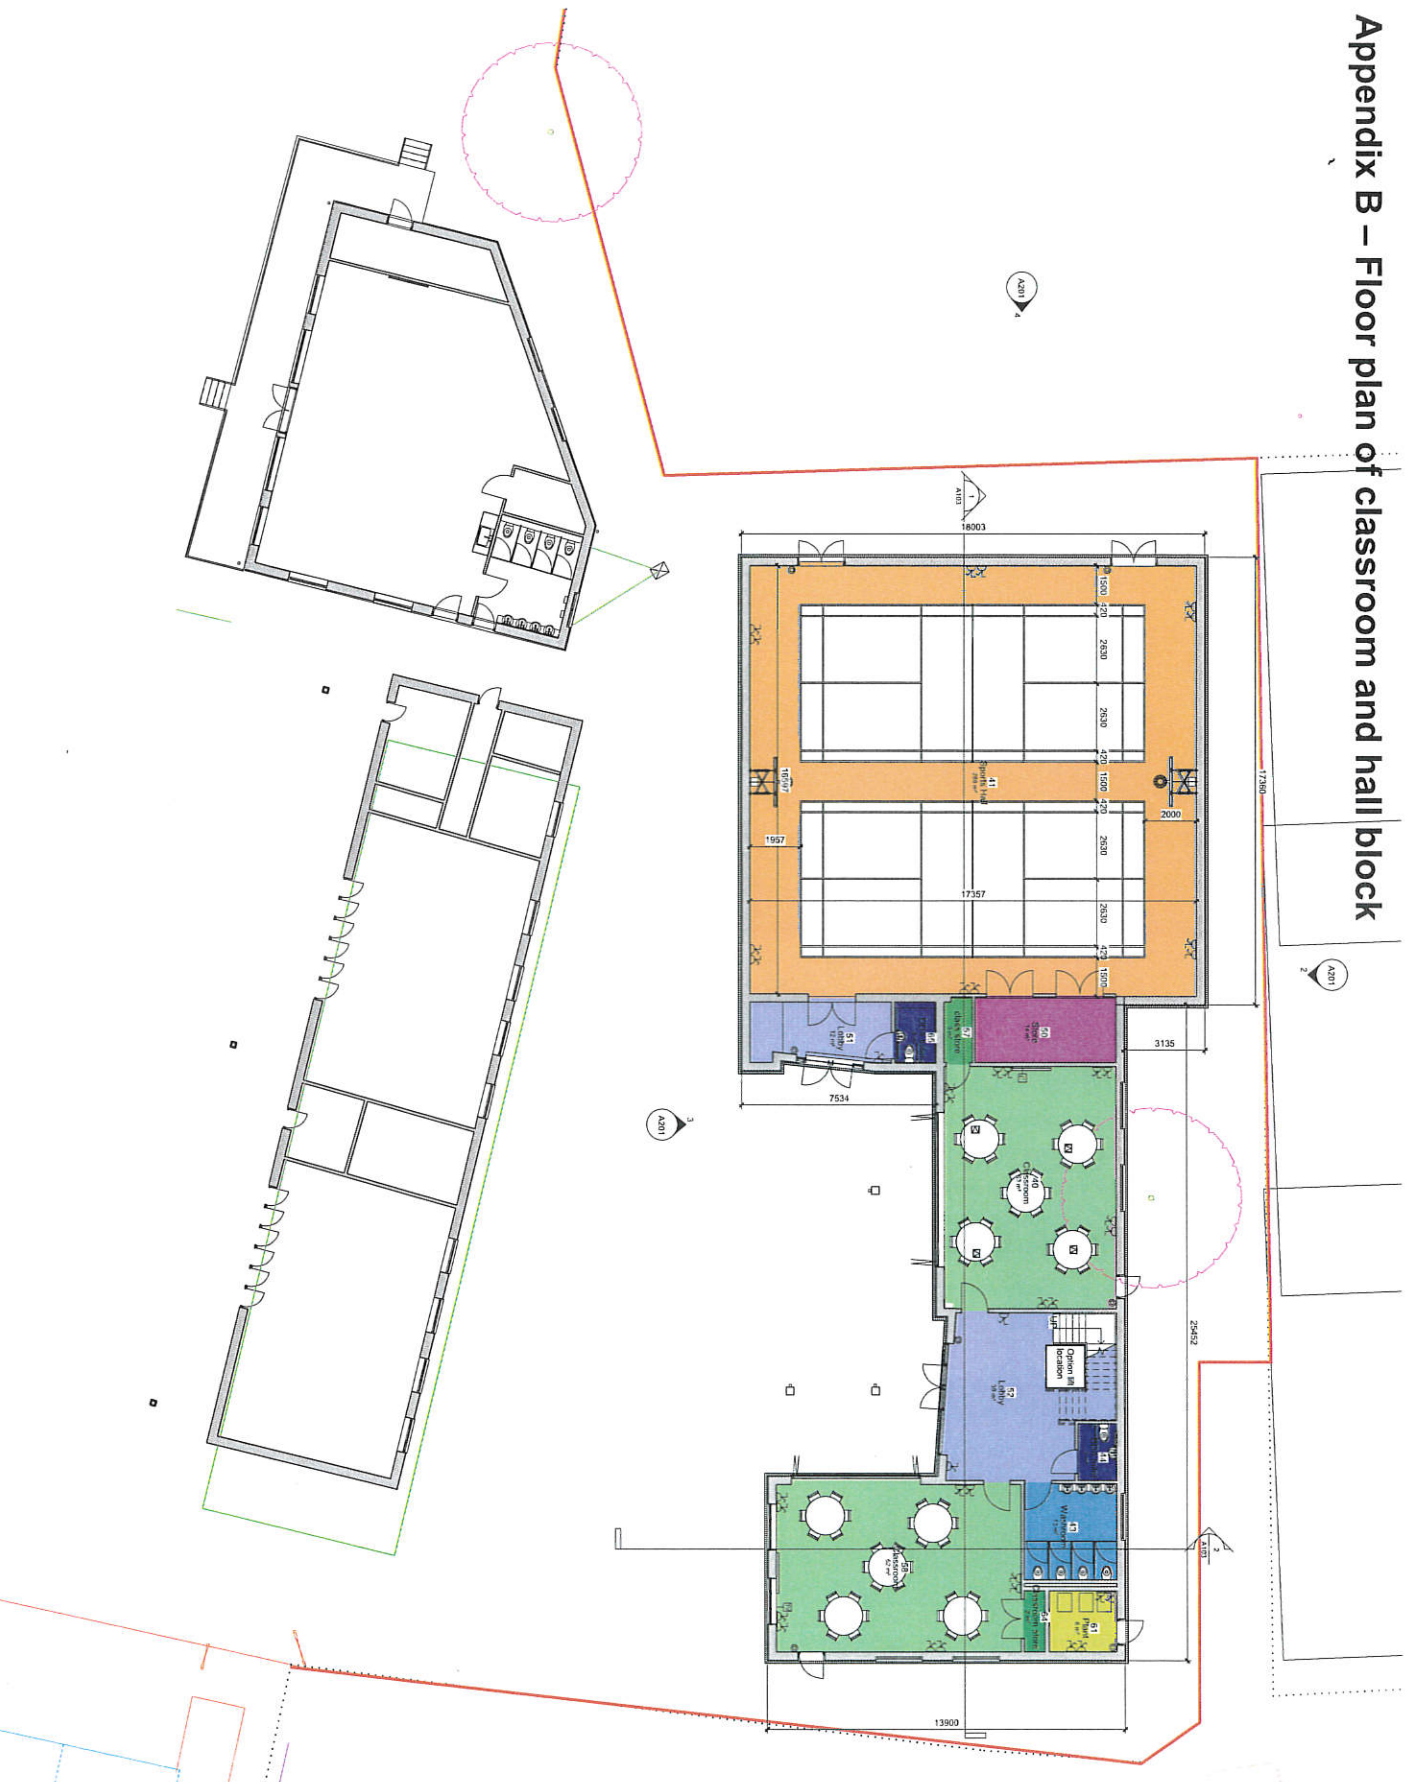

No responsibility can be accepted by Thomson Roddick & Laurie where the drawings are used for any purpose other than that intended. All dimensions, angles and levels must be checked on site before work commences. The drawings are the property of Thomson Roddick & Laurie.

A1 Original  
A1 Sheet Size

Project:  
 Suite 13, Maple Court  
 Grove Park,  
 White Waltham  
 Maidenhead  
 SL6 3LW  
 01628 825080  
 E-mail: [info@trlsouth.com](mailto:info@trlsouth.com)  
 Web: [www.thomsonroddick.com](http://www.thomsonroddick.com)

Client:  
 Lowbrook Academy  
 The Fairway  
 Maidenhead  
 SL6 3AS



DRAWING TITLE  
**Feasibility Ground Floor**

1  
 00 FFL Level  
 1 : 100

SCALE: 1 : 100  
 DATE: 28/09/2016  
 DRAWING BY: PG  
 CHECKED BY: Checker  
 DRAWING NUMBER: 2695/ A100